

DRILL HOLES

GEOMETRIC LEGEND

PROPOSED _____

EXISTING _____

LEGEND OF UNDERGROUND
AND OVERHEAD UTILITIES

AERIAL CABLE _____ A _____ A _____

ELECTRIC _____ E _____ E _____



TELEPHONE _____ T _____ T _____

GAS _____ Q _____ Q _____

SEWER _____ S _____ S _____

WATER _____ W _____ W _____


CABLE TV _____ TV _____ TV _____

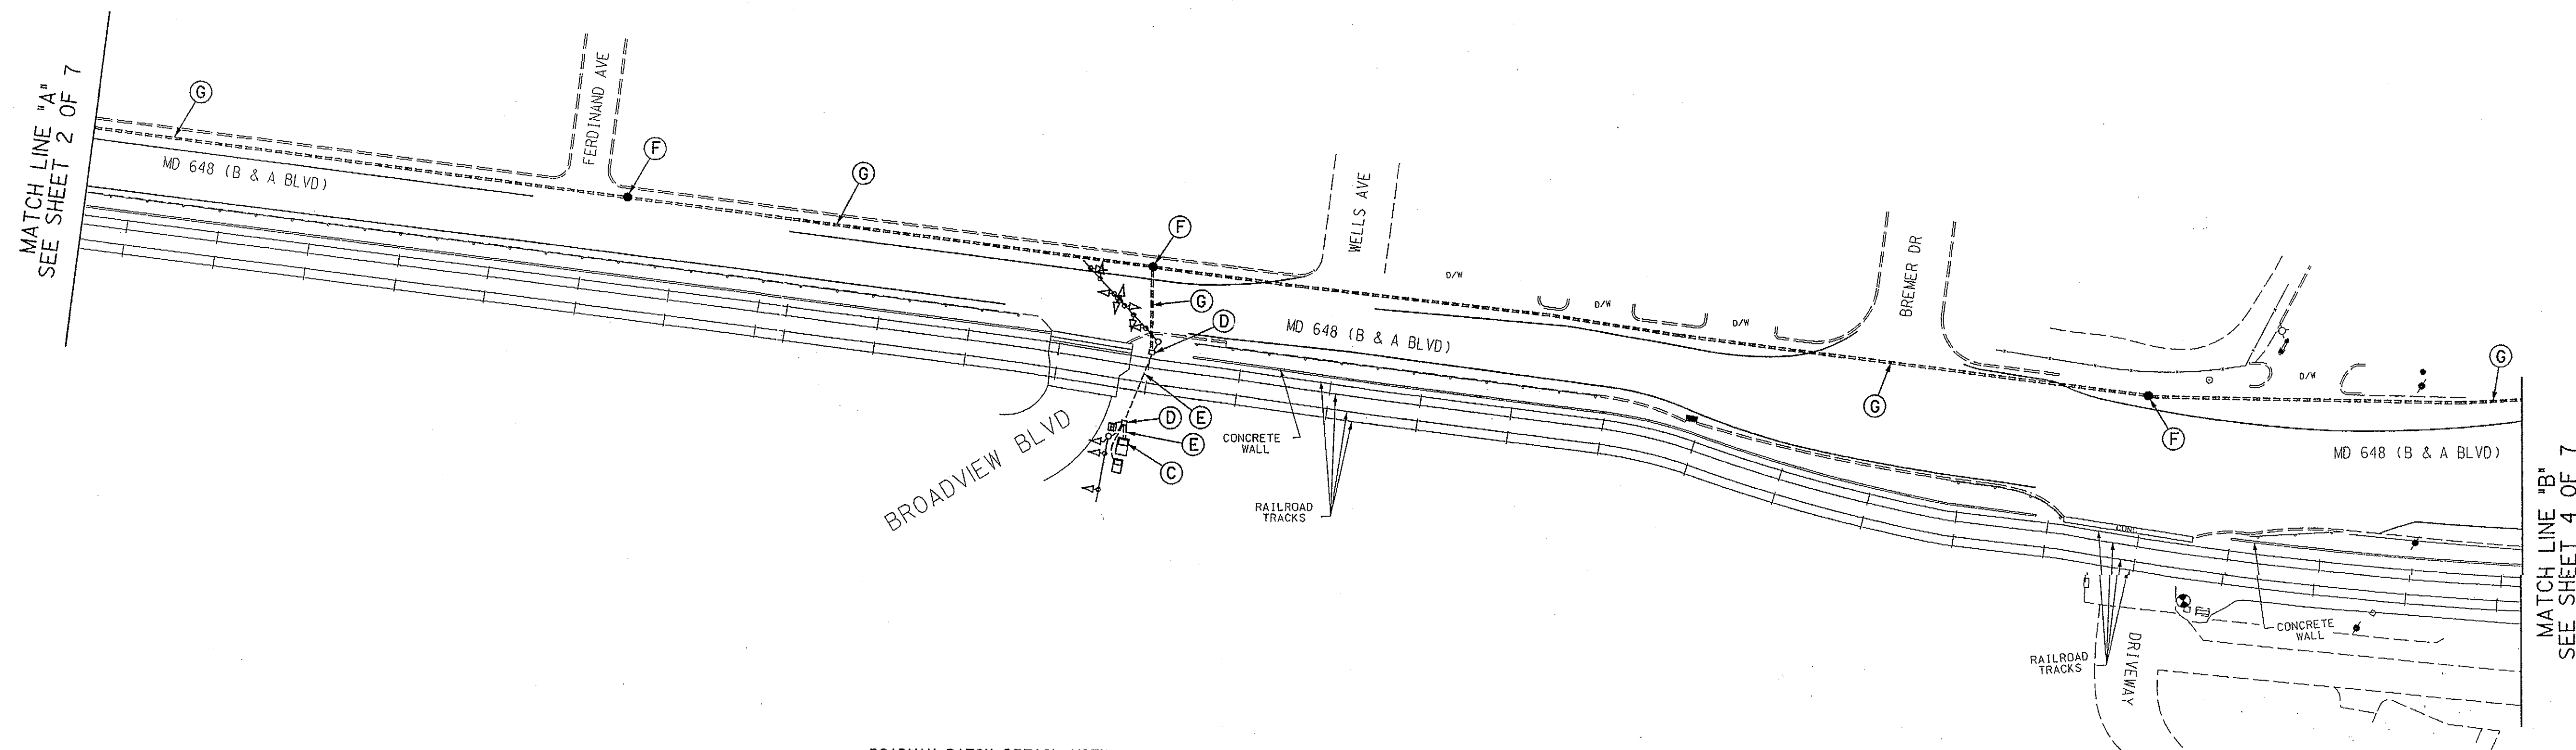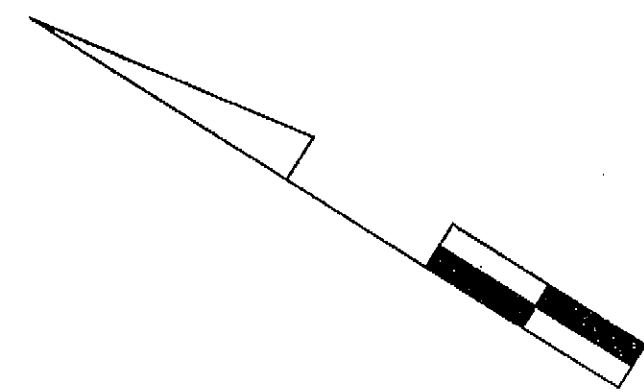

CONSTRUCTION DETAILS

- C. Use existing base mounted cabinet.
- D. Use existing handhole.
- E. Use existing conduit.
- F. Install manhole (See Roadway Patch Detail on this sheet.)
- G. Install 3" polyvinyl chloride electrical conduit (Schedule 80) (bored).

ROADWAY PATCH DETAIL WITH
MANHOLE STANDARD NO. MD 811.04

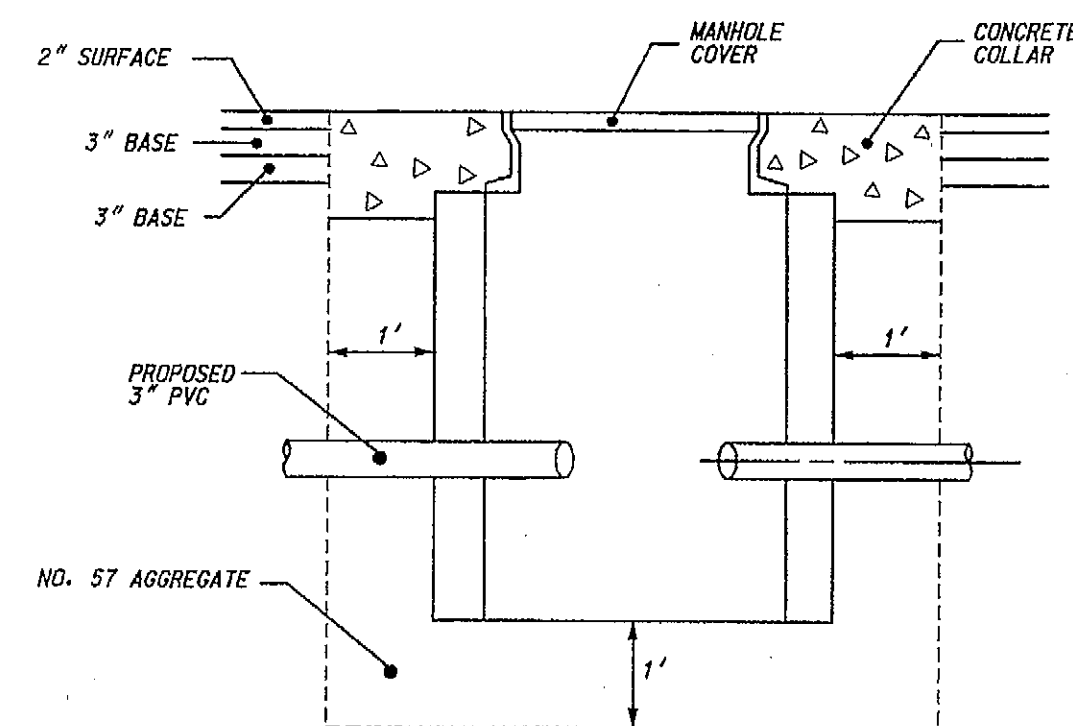

CONSTRUCTION NOTE:

1. No. 57 Aggregate shall be used with installation of all manholes (with 2-HMA lifts of 3" and a 2" surface).

GENERAL NOTES:

1. All underground utilities shown on these plans are schematic only and may not be complete. The contractor shall be responsible for notifying "MISS UTILITY" prior to construction so that all utilities may be located in the field. If the contractor perceives that a conflict between the utilities and the traffic signal will occur, the contractor shall notify the project engineer immediately so that the conflict may be resolved.

TOD NO: XX647-15
SHA NO: AA127B59
MD 648 @ MD 176 to Wellham Avenue

SNA

STATE OF MARYLAND
DEPARTMENT OF TRANSPORTATION
STATE HIGHWAY ADMINISTRATION

MD 648 (B & A BLVD): FROM WELLHAM
AVE TO MD 176 (DORSEY RD)

FERNDAL, MD


INTERCONNECT PLAN

SCALE 1" = 50' DATE 11-16-11 CONTRACT NO. XX6475185

DESIGNED BY RRZ COUNTY ANNE ARUNDEL
DRAWN BY D.A.NIES LOGMILE 02E64803.81-02E64804.94

DRAIN BY STAVRIES LOGMILE 022 2403.81-022 240 6.71
 CHECKED BY _____ TMS NO. G799
 F.A.P. NO. _____ TOD NO. _____

TS. NO. 12555	DRAWING NO. 3 OF 7	SHEET NO. OF
---------------	--------------------	--------------

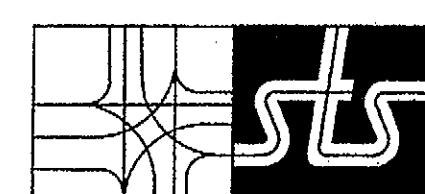

STREET TRAFFIC STUDIES, LTD.

400 Crain Hwy., NW.
Glen Burnie, MD 21061
Ph (410) 590-5500
Fax (410) 590-6637

596510.dgn T-139

PLOTTED: \$DATE\$
FILE: \$FILE\$

3000's\5965\5965fC.dgn 11/16/2011 2:38:15 PM